


CITY OF PLACENTIA STD. DETAIL ADU CONNECTION TO EXISTING LATERAL

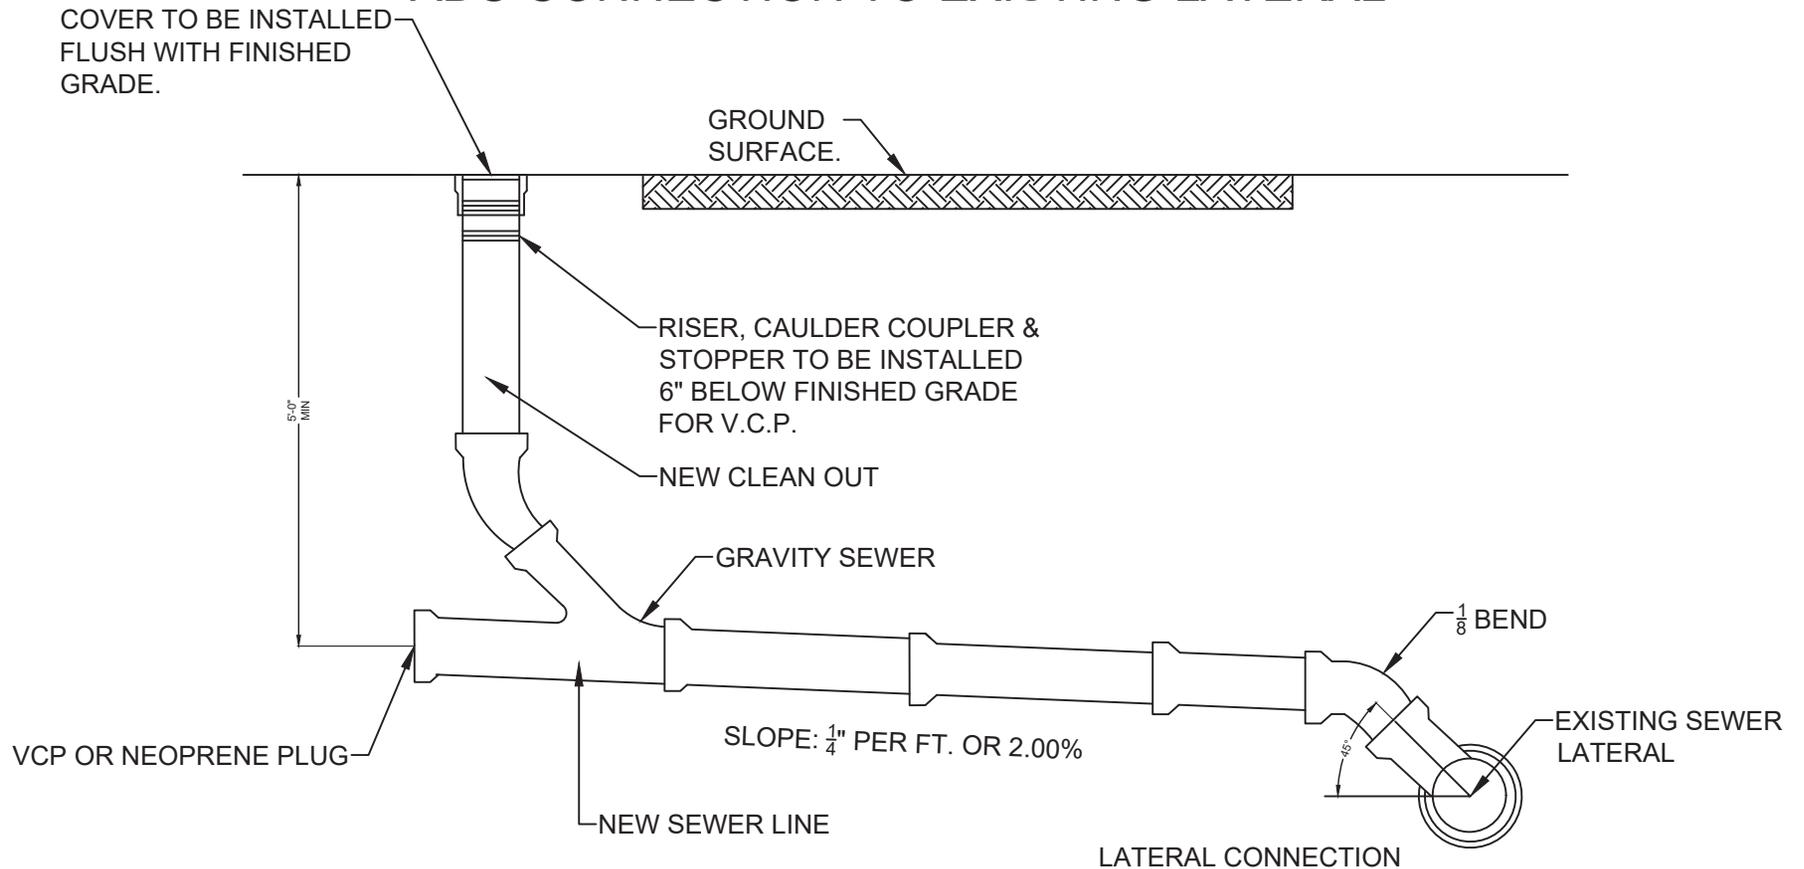

NOTES:

1. FOR SLOPE LESS THAN $\frac{1}{4}$ " PER FOOT, APPROVAL IS REQUIRED BY ENGINEER.
2. THE LATERAL SHALL BE BEDDED THE SAME AS THE MAINLINE SEWER.
3. FOR SEWER CLEAN OUT RISER, USE PIPE OF THE SAME DIAMETER AND MATERIAL USED IN THE ADJOINING SEWER LINE.
4. SINGLE FAMILY RESIDENCES SHALL HAVE 4" DIAMETER VITRIFIED CLAY PIPE (VCP).
5. WHERE DIRECTED BY THE ENGINEER, THE CLEAN OUT SHALL BE INSTALLED ON THE PUBLIC PROPERTY SIDE OF THE PROPERTY LINE WITHIN 12"X12"X6" DEEP CONCRETE BOX.